


Planta Baja/ Beheko Oina

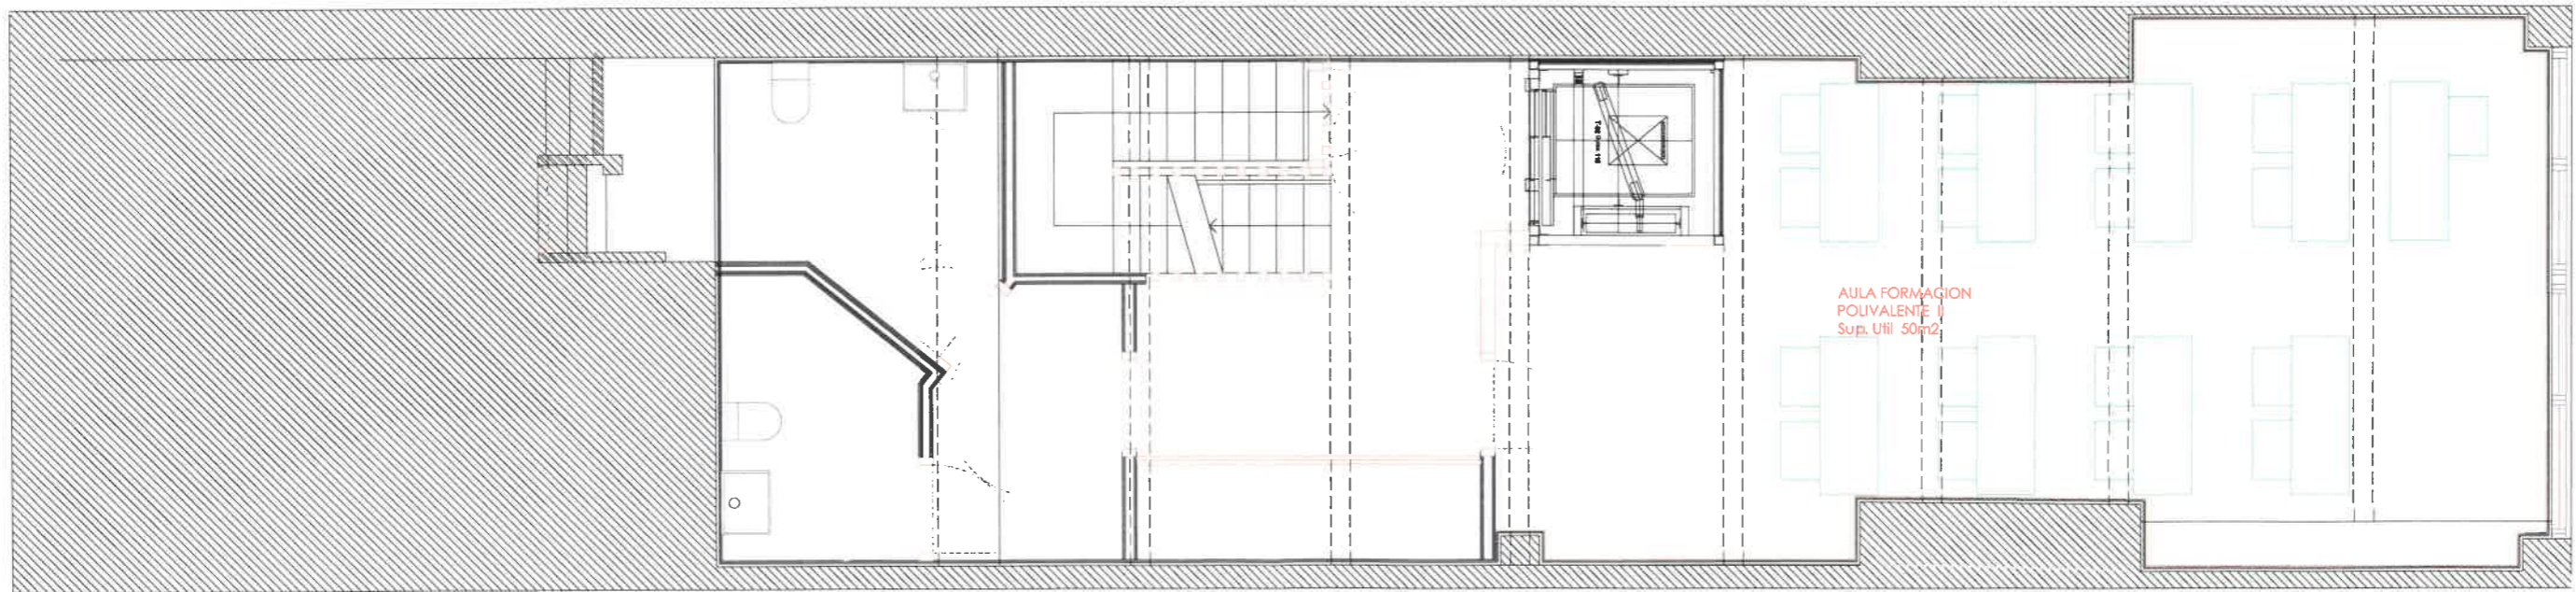

Planta semisotano/ Erdsooto Oina